


Johnston & Burford Civil Engrs
Salina Kans.

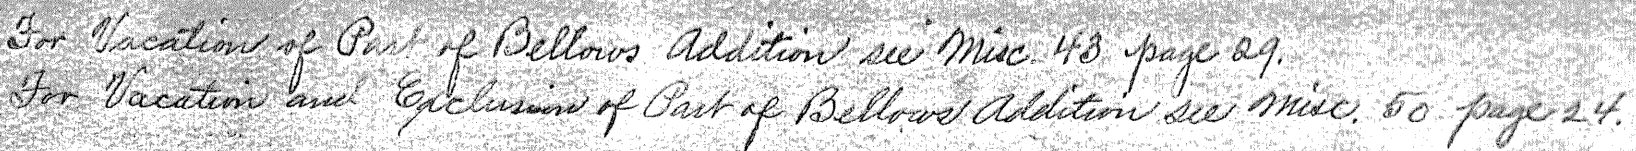

Further declare that the name of said tract as now reported and laid out for an addition to Sandberg town, as "Bellevue Addition" as shown on the map herewith attached. Also that said addition is laid out into 36 lots, lots 31 and 32 as reported on the map herewith attached. The blocks are designated by figures in the natural sequence of numbers, and are subdivided into lots which are further designated in a similar manner. The dimensions of lots, strips, and alleys are as marked on the map herewith, in figures indicating feet and tenth of a foot, and lots adjacent to the front and back streets of said addition that are most so marked are subject to measurement.

I further publish and declare that all grounds in said addition intended for public purposes such as streets and alleys are as shown on the map herewith attached. I further declare to be a true and correct representation of the Report of said Bellevue Addition to Sandberg Town, and fully concurs with all statements and facts set forth in this certificate and inform them.

A true copy of original as filed for record on the 29th day of May A. D. 1888 at 8^o A. M.
Alex. J. Pott. Secy. Deeds

Alex. J. Potts. Pay. Books