


PARK LANE SECOND ADDITION

INMAN, KANSAS.

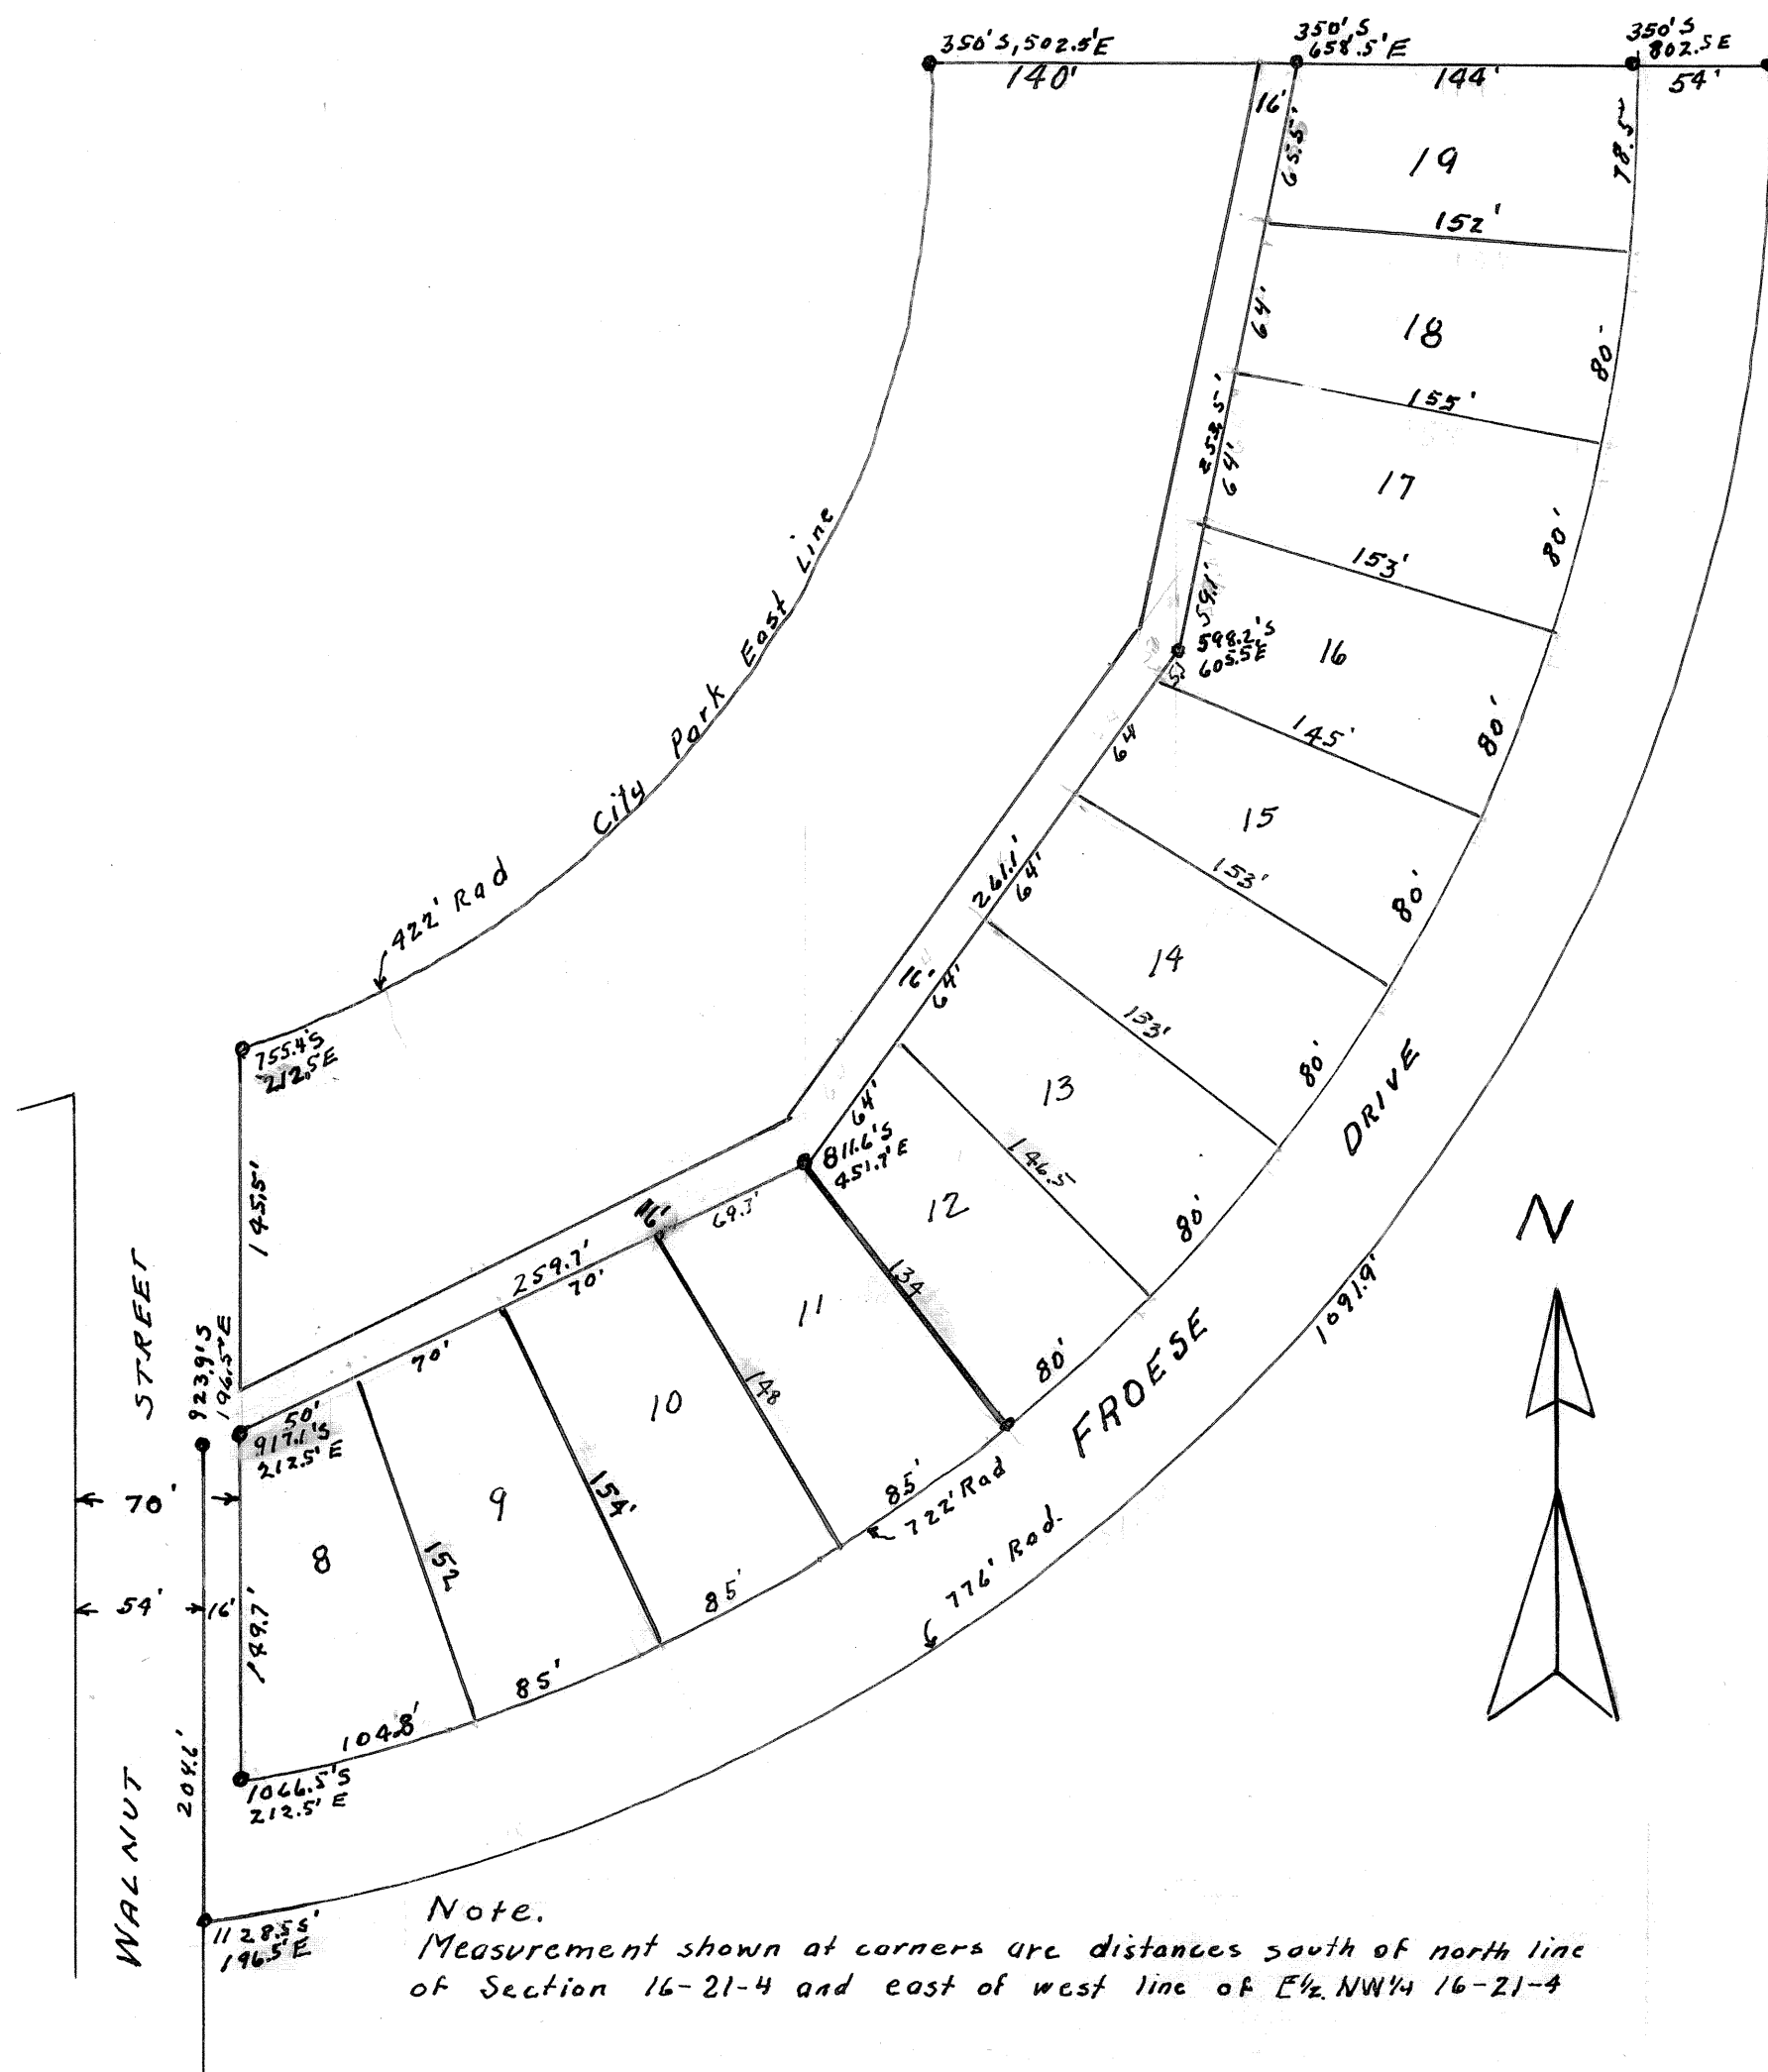

KNOW ALL MEN BY THESE PRESENTS, That H. Eddie Froese and Verna Froese, his wife owners and proprietors of land hereinafter described, have caused said land to be surveyed and platted under the name of Park Lane Second Addition to the City of Inman, Kansas and caused the same to be subdivided into block, lots, alley and street as shown on accompanying plat

DESCRIPTION. Part of the East Half of Northwest Quarter (E 1/2 NW 1/4), Section Sixteen (16), Township Twenty One (21), South, Range Four (4) West, 6th P.M. Beginning 350 feet south and 658.5 feet East of Northwest Corner of East Half, Northwest Quarter of said Section 16, thence southwesterly 253.5 feet to a point 598.2 feet south and 605.5 feet east of said Northwest Corner thence Southwesterly 261.1 feet to a point 811.6 feet south and 451.7 feet east of said Northwest Corner, thence Southwesterly 276.7 feet to a point 196.5 feet east and 923.9 feet south of said Northwest Corner, thence south 204.6 feet to a point 196.5 feet east and 1128.5 feet south of said Northwest Corner, thence northeasterly 1091.9 feet along a curve of 776 feet radius and parallel with the east and south line of City Park to a point 856.5 feet east and 350 south of said Northwest Corner, thence west 198 feet to place of beginning.

All streets and Alleys are hereby dedicated to and for use of the public.

H. Eddie Froese
Verna Froese

State of Kansas, County of McPherson, S.S.

BE IT REMEMBERED That on this the 18 day of January 1961 came H. Eddie Froese and Verna Froese, his wife to me known to be the identical persons who executed the above and foregoing instrument and who duly acknowledge the execution of the same.

IN WITNESS WHEREOF, I have set my official signature and affixed my Notarial Seal on the day month above written.

Notary Public

My Commission Expires Dec 14 - 1960

State of Kansas, County of McPherson, S.S.

I, G.D. Johnson, Licensed Civil Engineer of the State of Kansas do hereby certify that I did on the 10th day of January, 1961 survey the above described property and determined location of block, lots, Street and alley as shown on accompanying plat.

I also certify that accompanying plat is true exhibit of said survey

G.D. Johnson
Engineer

Subscribed and sworn to before me on the 12th day of January 1961

Muriel Miller
Notary Public

My commission expires Feb. 23, 1964

BE IT KNOWN, That the accompanying has been submitted to the Governing Body of the City of Inman, Kansas and approved on this the 13th day of January 1961.

Attest.

Carl J. Baker
Mayor
Robert A. Butts
City Clerk

Original Compared with Record

516

This instrument was filed for record on the 19 day of Jan A.D. 1961 at 3 o'clock P.M. and duly recorded in book #3 on page 55 Maude Bush Register of Deeds

BE IT KNOWN, That the accompanying plat has been submitted to me and the same is hereby approved on this the 18th day of January 1961

J. W. Rhodes
City Attorney