


RIVER SIDE
ADDITION
TO
LINDSBORG KANSAS.

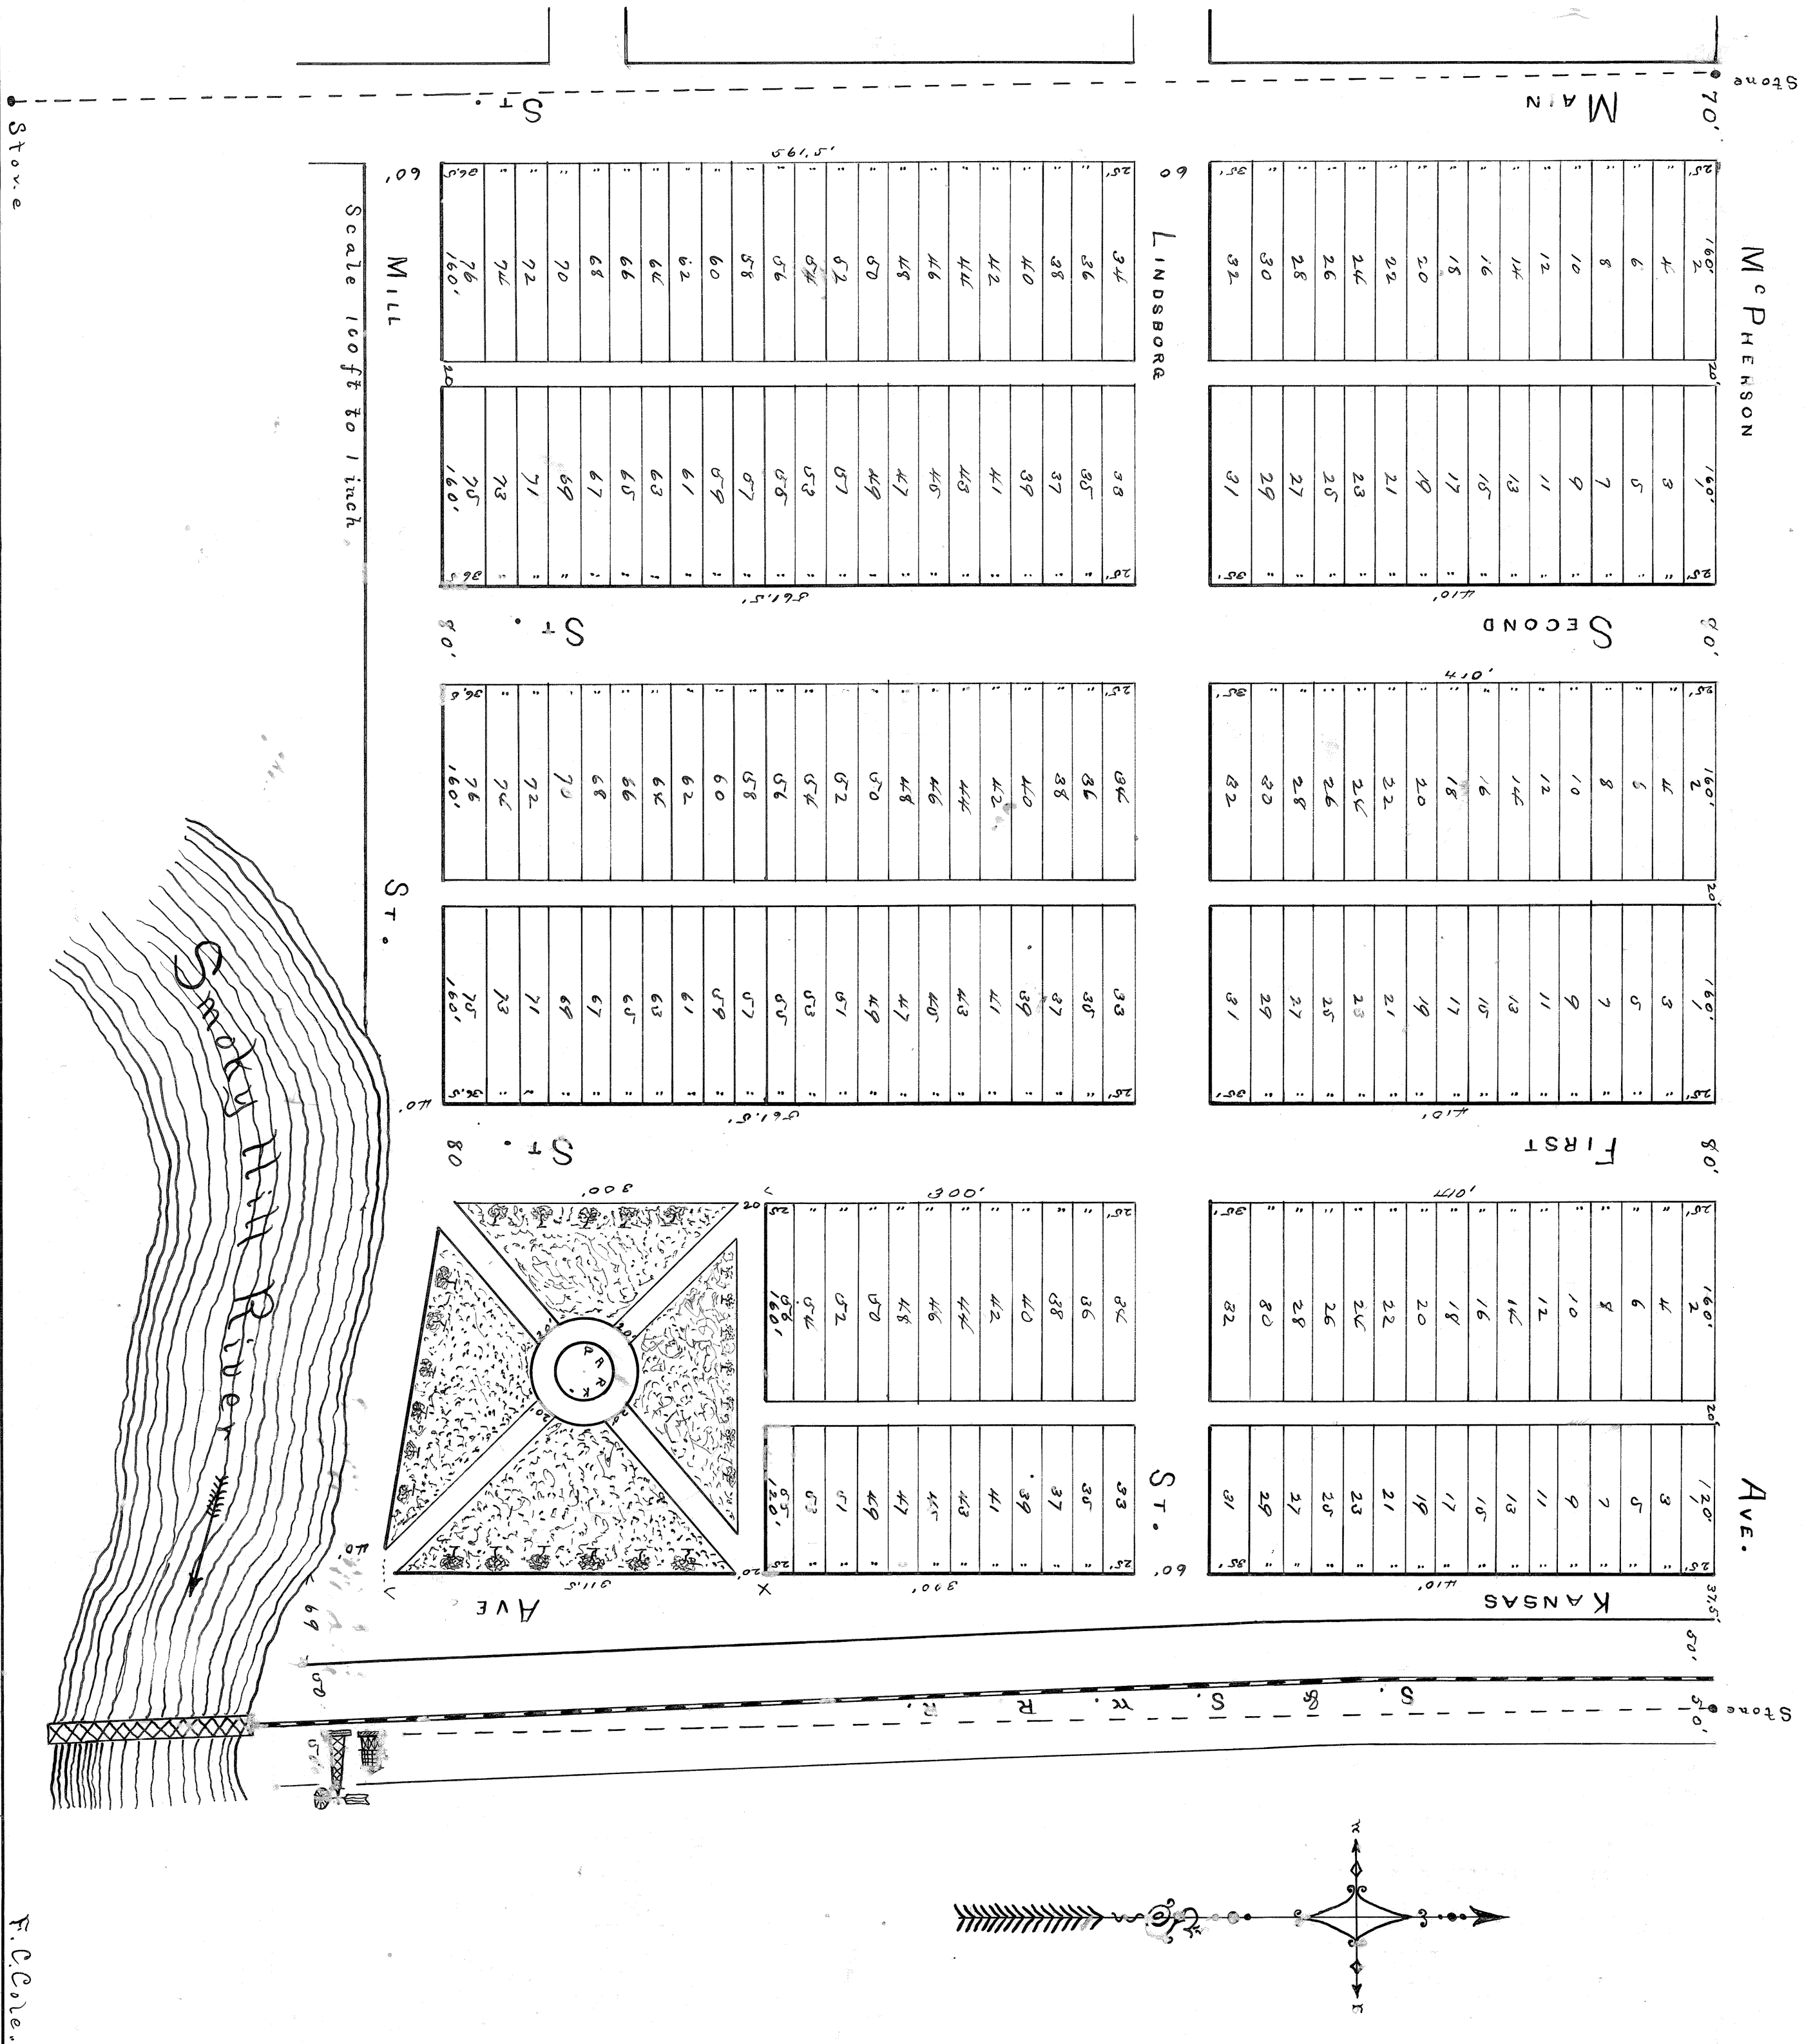

I, F. C. Cole, do hereby certify that I have surveyed and plotted the Riverside Addition to the town of Lindsborg, situate in the South-west quarter of the South-east quarter of section 17, Township 14, Range 3, West of the 6th P. M. in the Osage County, Kansas. Commencing at a point 286 feet North of the South-east corner of the South-east quarter of Section 17, thence running East to the North bank of the "SOUTH HILL RIVER", thence by an easterly course, along the bank of said river, to the bank west side of the Right of Way of the St. P. & N. P. 1st Class "North Hill River", Right of Way to the 1st section line, thence within the 1st section line to the North-west corner of the South-east quarter of the South-east quarter of section 17, thence South to place of beginning. Witness my hand this Twenty day of May A.D. 1887

F. C. Cole.

I have all men by these presents that the Lindsborg ~~town~~ Company, a corporation duly organized under the laws of the State of Kansas is the present owner of the land upon which the Riverside Addition to the town of Lindsborg is laid out, as shown by the above plat and notes and the St. P. & N. P. Bureau President - W. B. Appleby, Secretary do hereby certify that we are the owners of said Company and the disposition of this land is in accordance with our design and intention. We shall have all duly executed to the use of the public, at St. P. 1887

State of Kansas } ss.
County of McPherson

Personally appeared before me the Notary Public in and for said County and State, W. B. Appleby Secretary, who are personally known to me to be the identical persons who executed the above certificate and said private study as indicated the want to be their actual deed.

As testimony whereof I have set my hand and affixed my Notarial seal this Twenty day of May A.D. 1887.

My commission expires. Aug 6th 1890

W. B. Appleby Notary Public

W. B. Appleby President
Secretary

RECORDED
May 31 - 1887
S. L. Appleby
COUNTY CLERK

May 31 1887
S. L. Appleby
COUNTY CLERK