

SANDBERG'S ADDITION

to

ROXBURY

KANSAS.

Section

Line


432 1/2' to Sec. Cor. →

37 1/2'

WALNUT ST

ST

37 1/2'

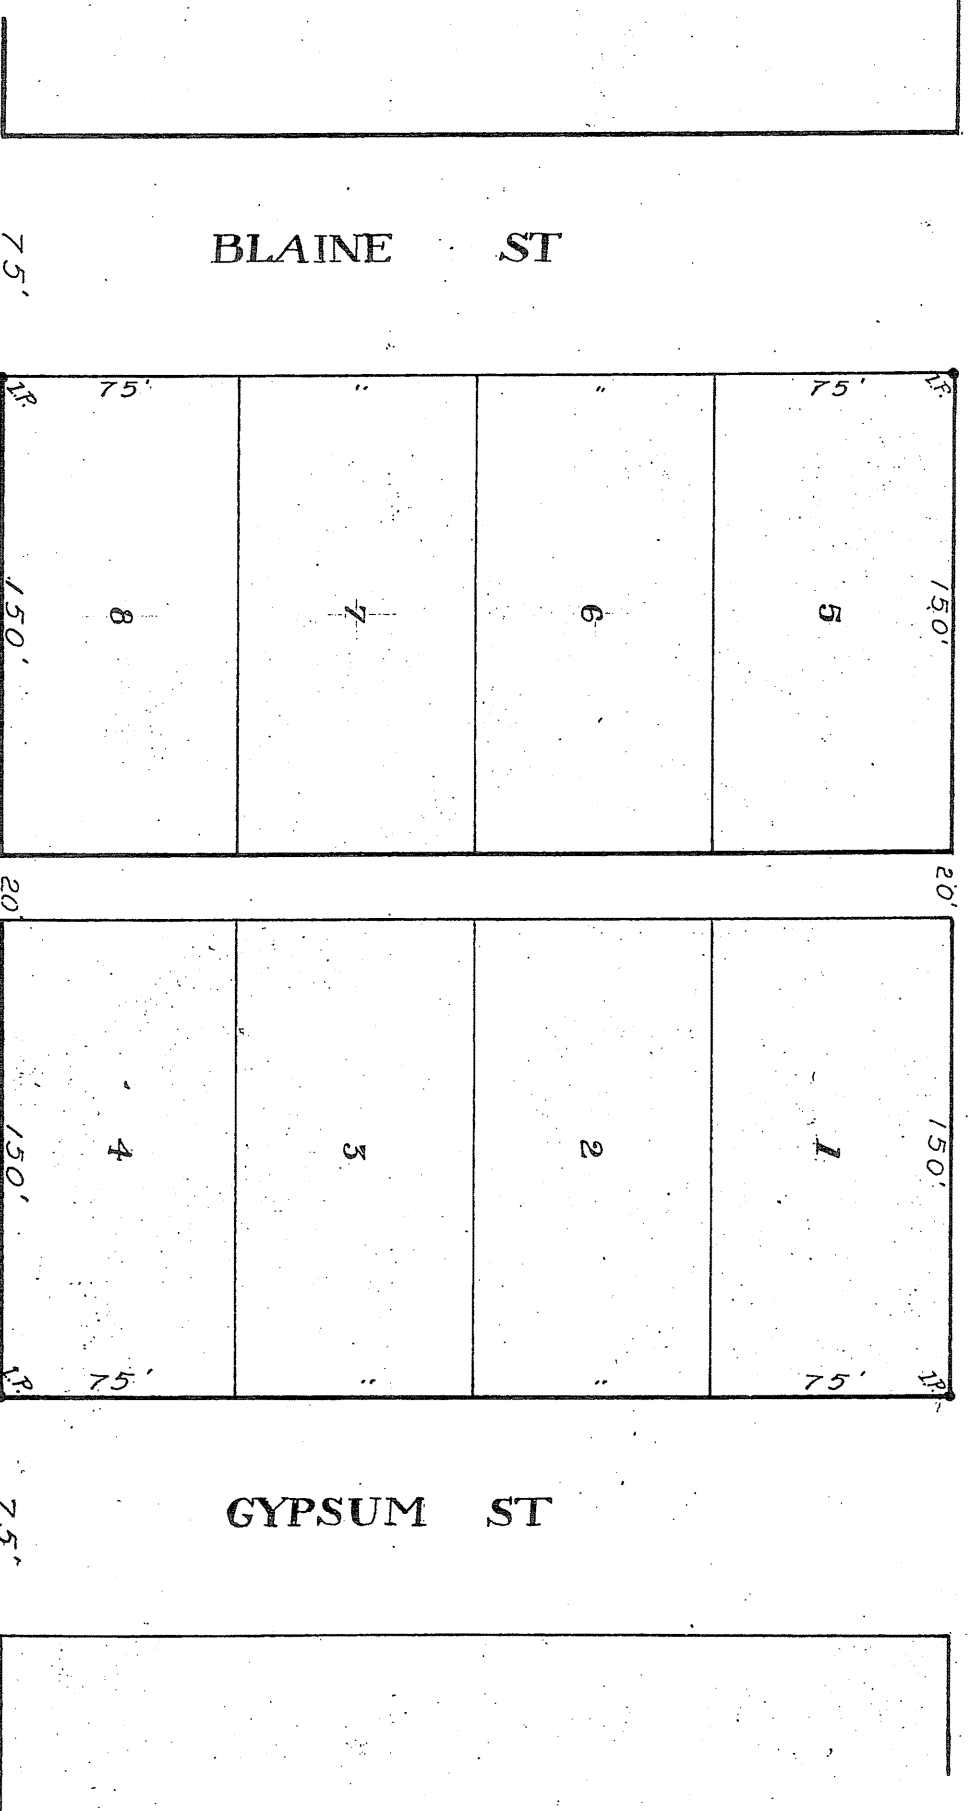

75'

SOUTH ST

ST

75'

Scale 1"=60'

State of Kansas, McPherson County, S.S.

Sandberg's Addition to Roxbury, Kansas, is located upon the Northeast Quarter (1/4) of Sec. Twenty Eight (28) in Town. Seventeen (17) South, of Range One (1) West of the 6th P.M. and is described as follows:

Commencing at the Northeast corner of said section, 28 then West on section line 432.5 feet to the place of beginning, then South 412.5 feet, then West 395 feet, then North 412.5 feet, then East 395 feet to the place of beginning. It is divided into lots, alley and streets, as shown on the annexed plat.

H. C. Fowland,
County Engineer.

I, Ludwig Sandberg am the owner of land upon which Sandberg's Addition to Roxbury, Kansas is located and declare that the plat annexed is in accordance with my wishes and desires and that the streets and alley shown are for public use.

Ludwig Sandberg

State of Kansas, McPherson County, S.S.

Be it remembered: That on this 9th day of Oct, 1919, before me the undersigned, a Notary Public in and for said County and State, came Ludwig Sandberg who is personally known to me to be the same person who executed the within instrument of writing and such person duly acknowledged the execution of the same.

In Testimony Whereof, I have hereunto set my hand and affixed my seal, the day and year last above written.

SEAL

Term Expires - May 21st 1923 -

State of Kansas, McPherson County, S.S.

A true copy of original as filed on the 14th day of Oct. A.D. 1919 at 8¹⁵ AM

Francis Henne
Notary Public

Myself
Register of Deeds